


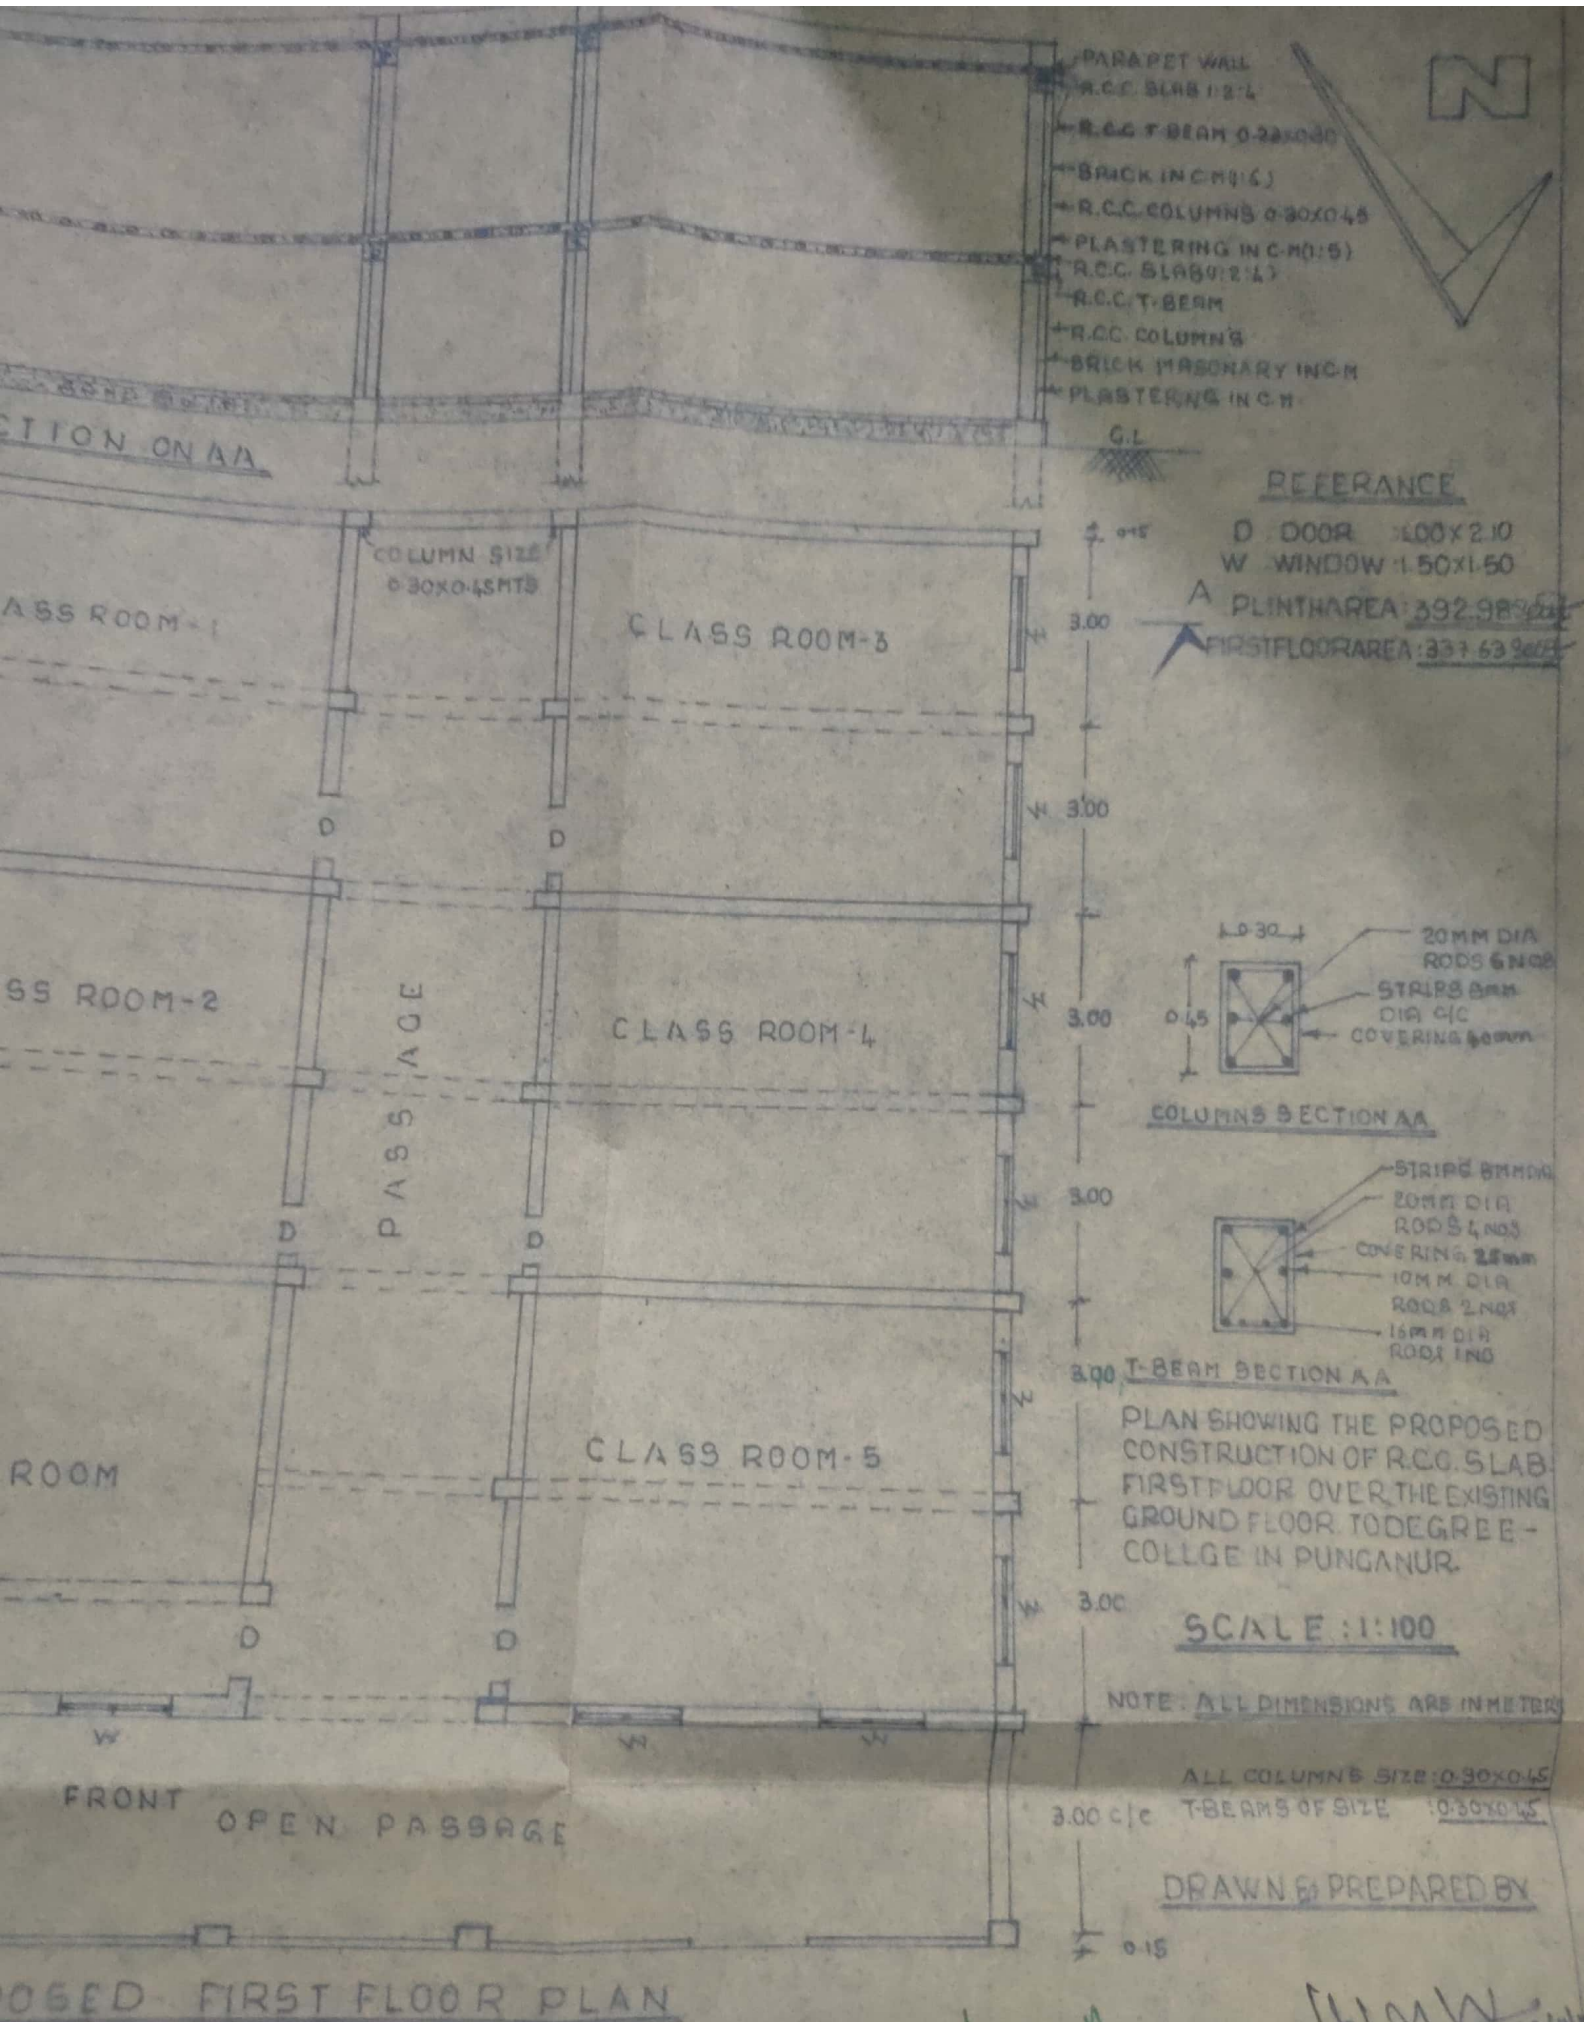


27/10/03

Deputy Executive Engineer
Punganur, Panchayat

27/10/03

Asst. Executive Engineer
Panchayat Raj
PUNGANUR

EASTERN WING

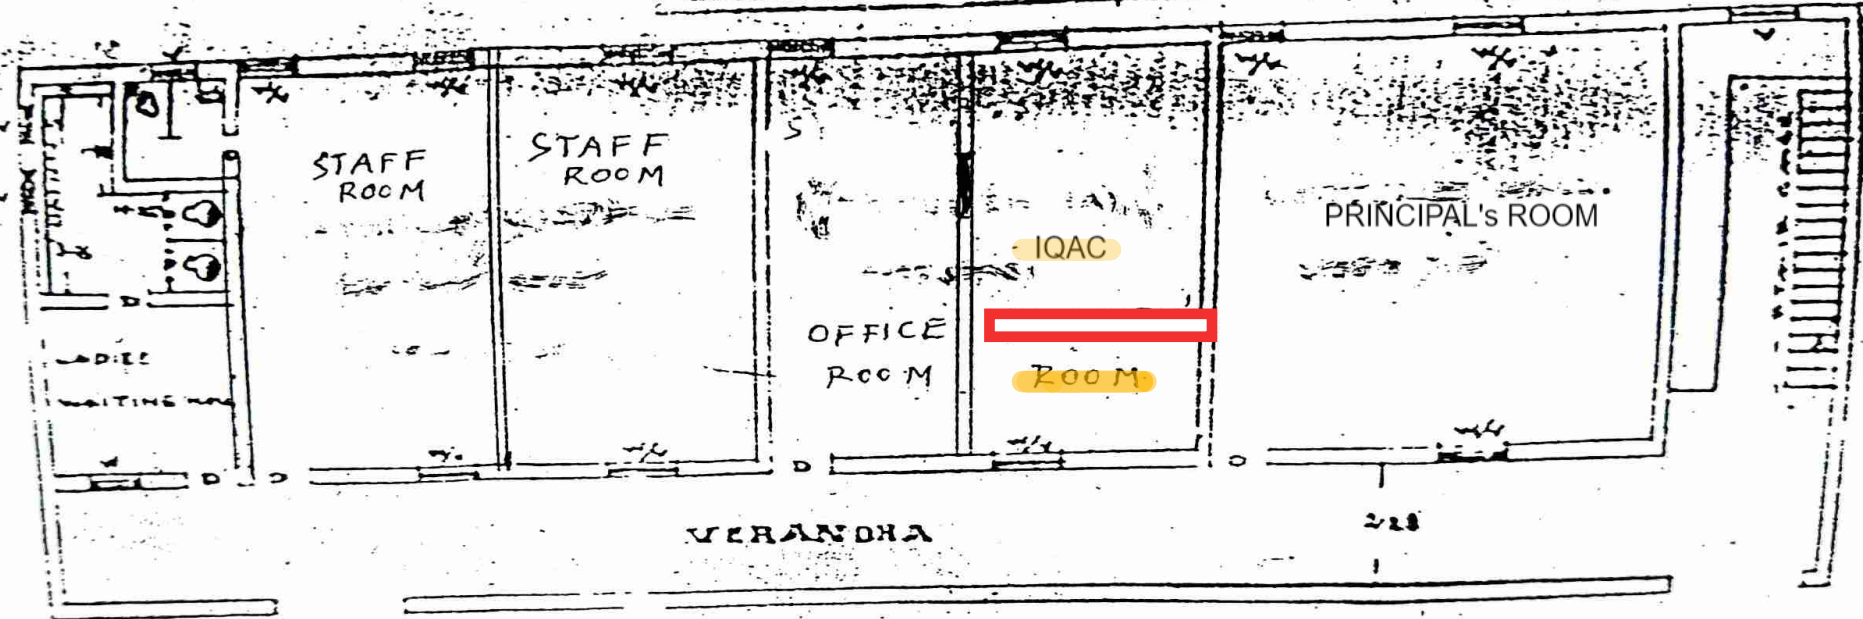

COLLEGE DEVELOPMENT COMMITTEE

PRESIDENT:- SR:- S. RAMANUSAMY CHETTI.

SECRETARY:- SR:- G. RAVINDRAN


PRINCIPAL:- SR:- K. MURALIDHAR.

AREA:- 1684 SQ. MTS


GROUND FLOOR PLAN




EASTERN WING

SUBHARAM
GOVT DEGREE COLLEGE
PUNGANUR 1998

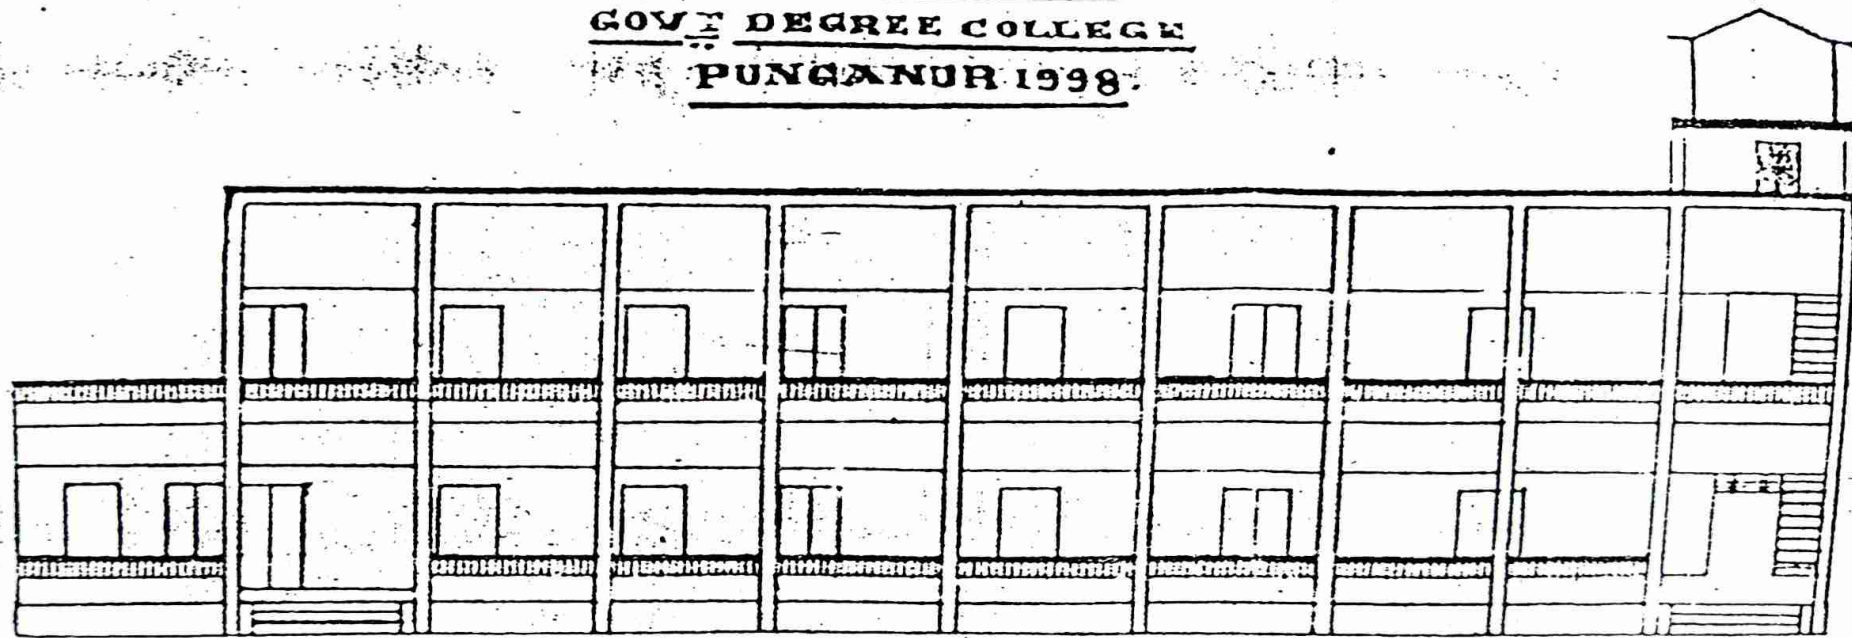

ELEVATION.

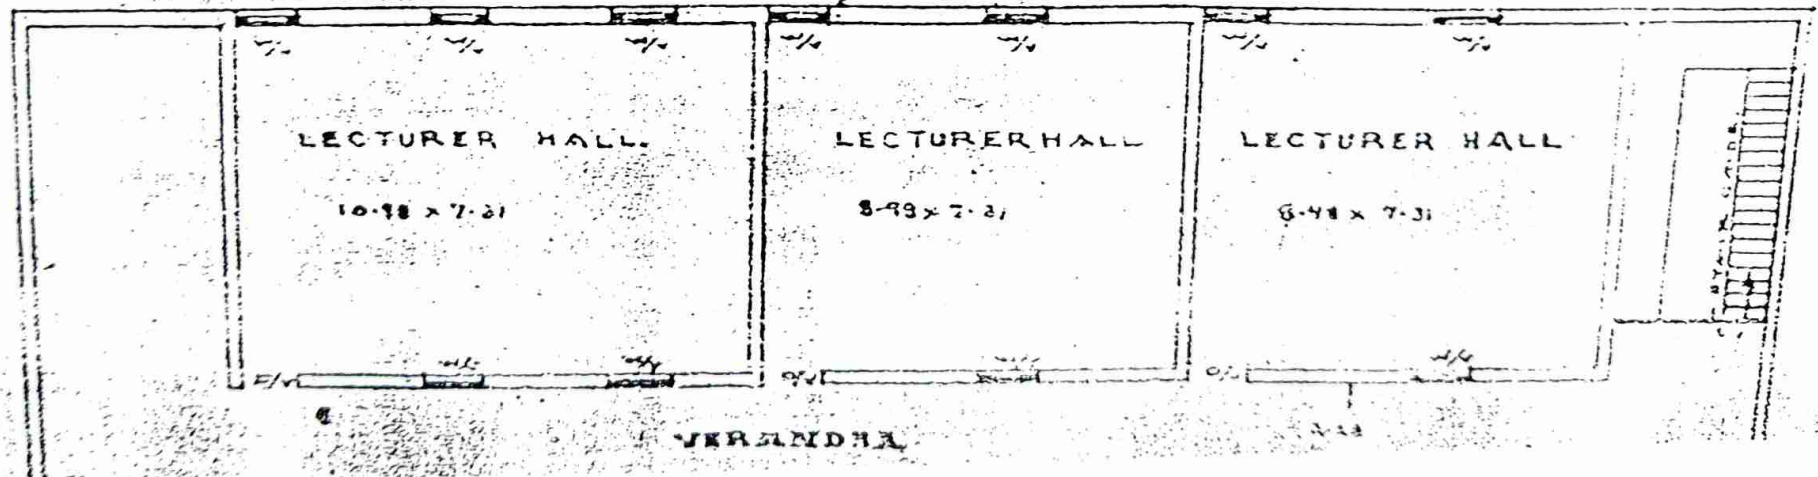

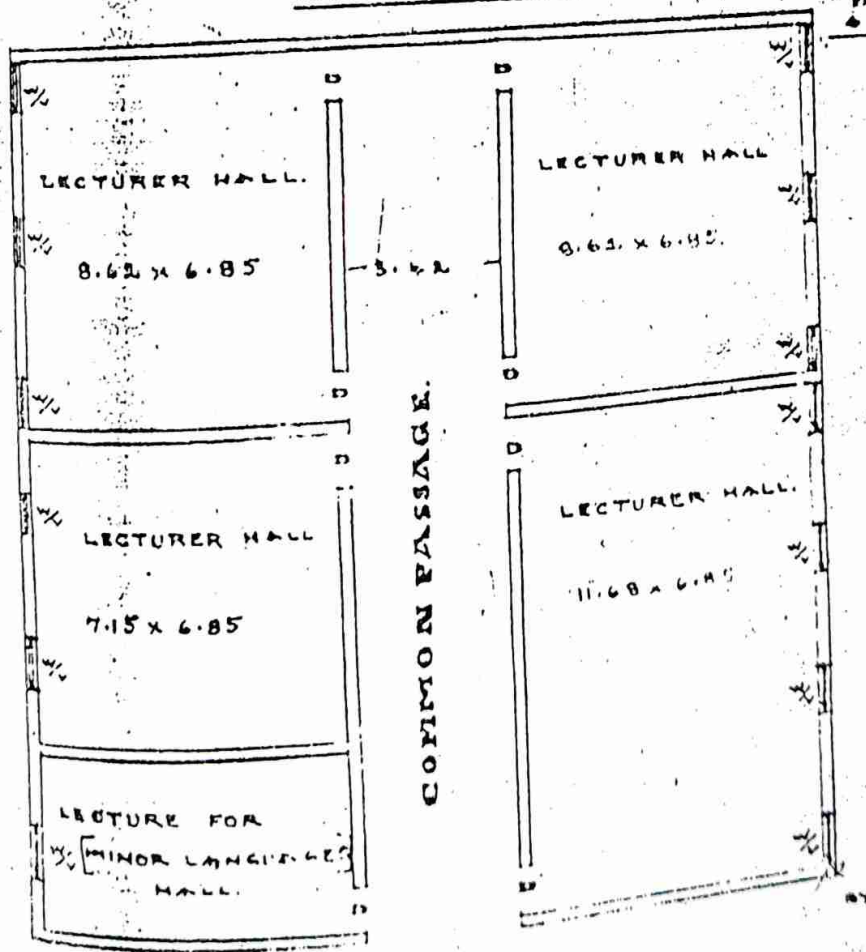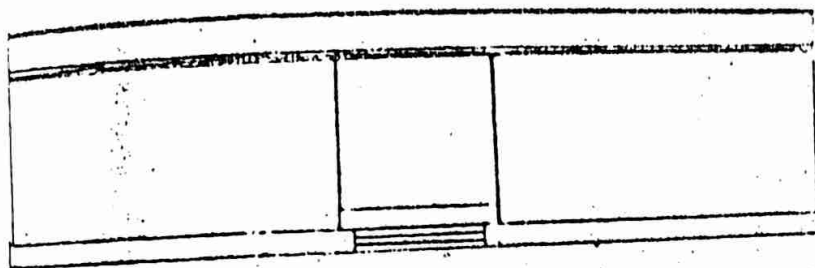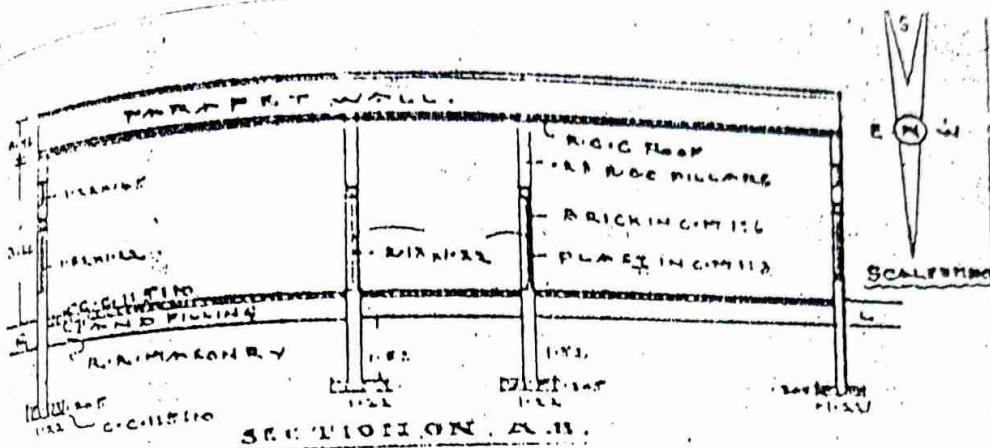

GROUND FLOOR
AND FIRST FLOOR

--	--	--

COMMON PASSAGE.

LECTURER HALL.
8.62 x 6.85.

LECTURER HALL.
11.68 x 6.85.

PLAN
SECOND FLOOR